


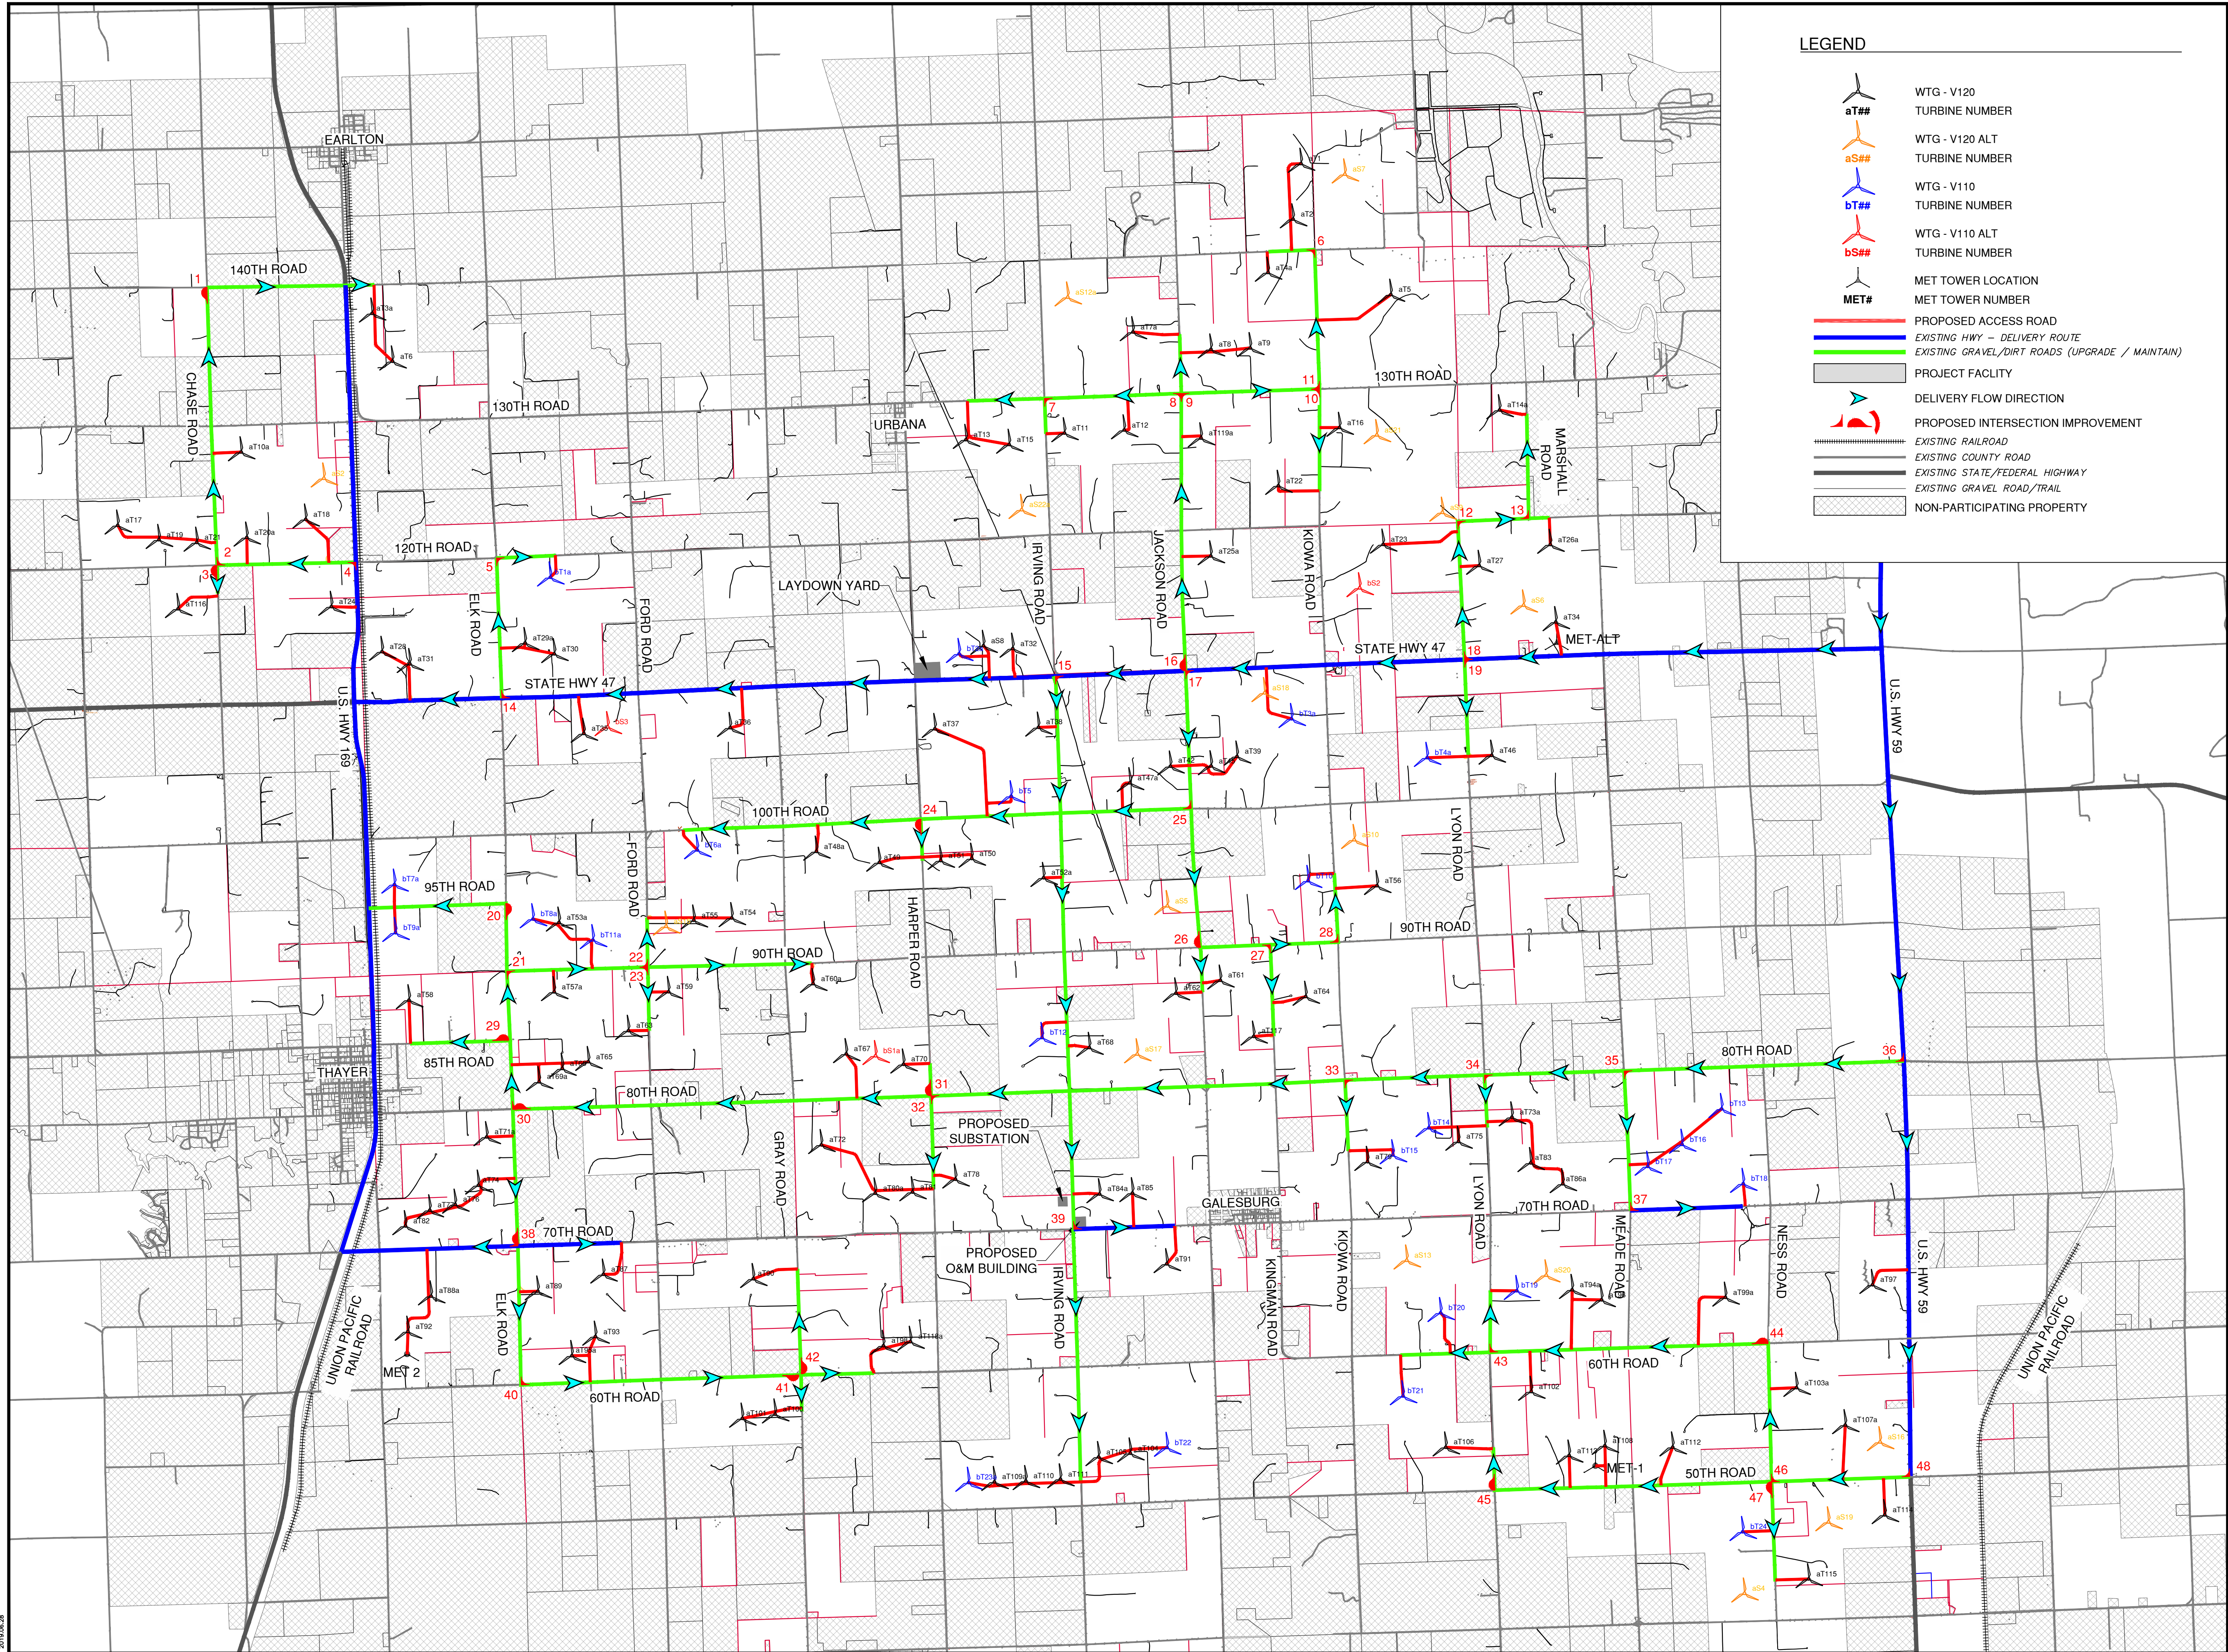

LEGEND

- WTG - V120 TURBINE NUMBER
- WTG - V120 ALT TURBINE NUMBER
- WTG - V110 TURBINE NUMBER
- WTG - V110 ALT TURBINE NUMBER
- MET TOWER LOCATION
- MET TOWER NUMBER
- PROPOSED ACCESS ROAD
- EXISTING HWY - DELIVERY ROUTE
- EXISTING GRAVEL/DIRT ROADS (UPGRADE / MAINTAIN)
- PROJECT FACILITY
- DELIVERY FLOW DIRECTION
- PROPOSED INTERSECTION IMPROVEMENT
- EXISTING RAILROAD
- EXISTING COUNTY ROAD
- EXISTING STATE/FEDERAL HIGHWAY
- EXISTING GRAVEL ROAD/TRAIL
- NON-PARTICIPATING PROPERTY

NEOSHO RIDGE WIND PROJECT

NEOSHO COUNTY, KANSAS

Rev.	Date	Description
0	05/03/19	PRELIMINARY 30% DESIGN
0	06/28/19	PRELIMINARY 90% DESIGN

Liberty Utilities

6325 DIGITAL WAY
SUITE 460
INDIANAPOLIS, IN 46204

IEA CONSTRUCTORS

North arrow pointing North (N), with West (W), East (E), and South (S) directions indicated.

Scale bar: 0, 1500, 3000, 6000 feet.

NAD83 KANSAS STATE PL SOUTH ZONE, US FOOTING

PRELIMINARY

Ulteig

Ulteig Engineers, Inc.
3350 38th Avenue South
Fargo, North Dakota 58103
Phone: 701.280.8500 Fax: 701.280.8501
www.ultieg.com

We listen. We solve.

Bismarck - Denver - Detroit Lakes - Fargo - Sioux Falls

Design By: P. PEBLER
Drawn By: T. DEJONG
Approved By: C. SMAALADEN
Project Number: 18.01123

DELIVERY FLOW F

DWG #:
NEO-OSP-002